


Please Note: Fabrication will not begin until this drawing is approved, signed and returned to HCI

- ☐ APPROVED
☐ APPROVED AS NOTED
☐ REJECTED
☐ REVISE AND RESUBMIT

By _____
 Date _____

BOTTOM VIEW

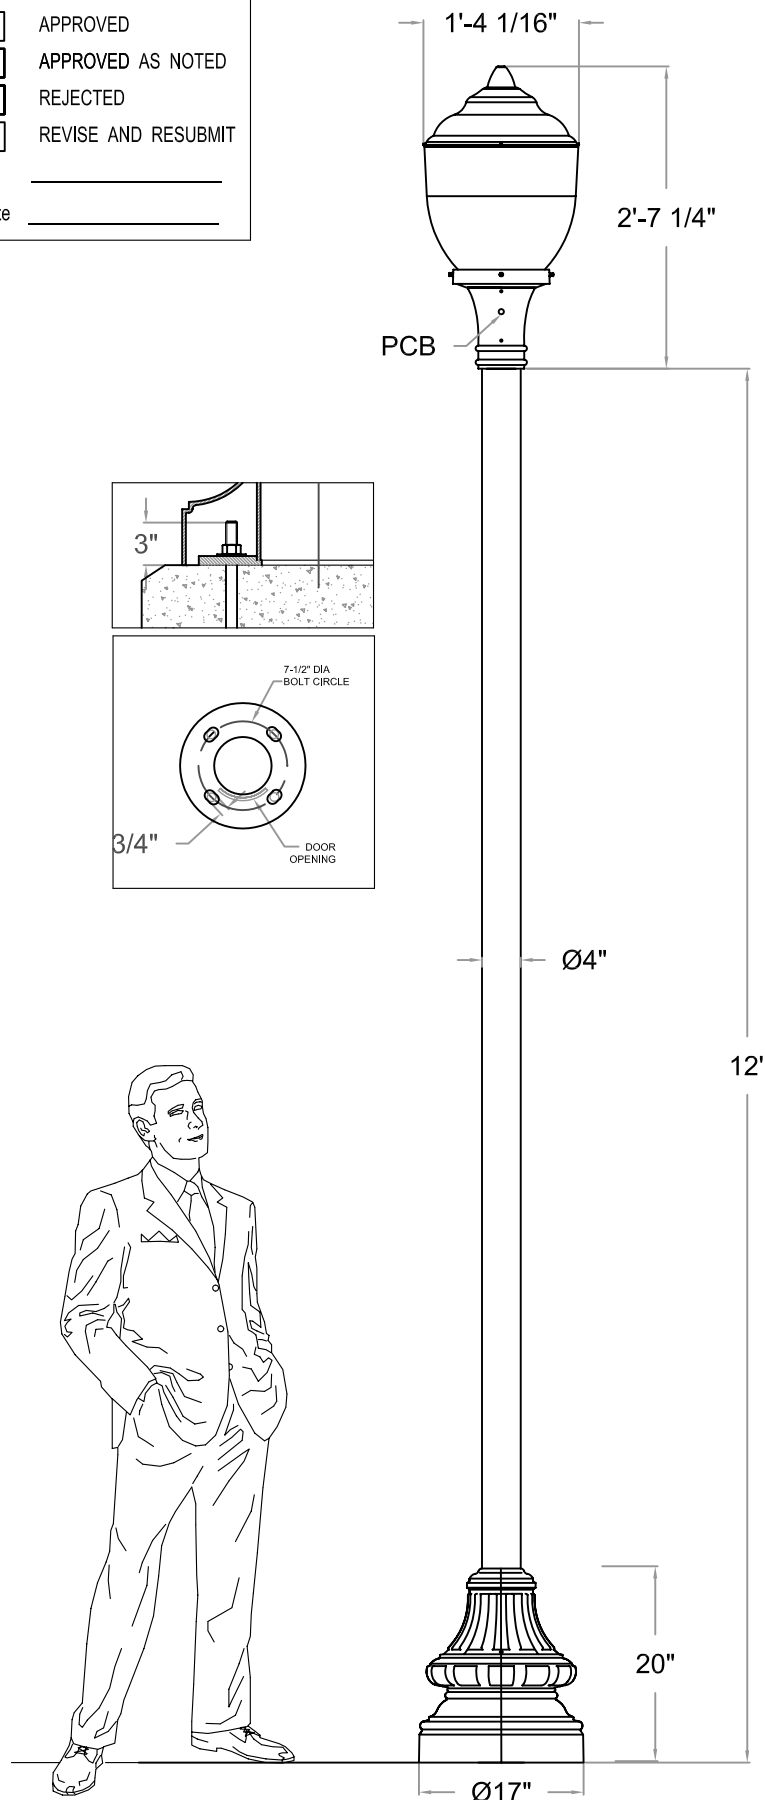

(C) 2005 HCI (Heritage Casting & Ironworks). Illustrations are copyrighted. Unauthorized reproduction prohibited. In an ongoing effort to improve quality/design, Heritage reserves the right to modify specifications without notice.

Approval Drawing

Light Std: F109-L-A4-P405-4P

Diffuser Type: External

Diffuser Material: The three-piece diffuser shall consist of an upper, stippled UV stabilized acrylic section, a perforated aluminum light lid and lower, UV stabilized prismatic acrylic refractor. IES Type V.

Diffuser Holder Material: Cast Aluminum. Diffuser is attached with stainless steel hardware.

Ballast: MH high power factor mounted on removable plate. A quick disconnect wiring system allows for fast easy ballast maintenance.

Wattage - 175W

Voltage - (QT)120V

Socket - Mogule (4KV).

Photocontrol: Luminaire integrated button type photocell.

OPTIONS: House side shield.

Pole: 4" O.D. x .125 wall 6061 T6 Aluminum extrusion.

Base Cover: Two-piece cast aluminum attached to pole with four tamper-resistant stainless steel screws.

Anchor Bolts: 4 galvanized 3/4" (19mm) x 24" (610mm) long "L" type. Anchor bolts and template supplied by HCI.

Finish: Electrostatically applied, thermoset polyester powder-coat finish with XL4 four part corrosion inhibiting process.

Color: Black RAL9011

Date: JULY 14, 2008 Drawing No: 10355
 Model: F109-L-A4-EAC-175MH-QT-120V-BL-PCB-HSS
 -P405-2-4PA-12-RAL9011
 Project: N/A

Please Note: Fabrication will not begin until this drawing is approved, signed and returned to HCI



1280 Fewster Drive, Mississauga, Ontario, Canada L4W 1A4
 Tel: (905) 238-2648 Fax: (905) 238-9060
 Toll Free Canada & USA 1-800-267-3175
 E: sales@hclighting.com WEB: www.hclighting.com