



Please Note: Fabrication will not begin until this drawing is approved, signed and returned to HCI

- ☐ APPROVED  
☐ APPROVED AS NOTED  
☐ REJECTED  
☐ REVISE AND RESUBMIT

By \_\_\_\_\_

Date \_\_\_\_\_

BOTTOM VIEW

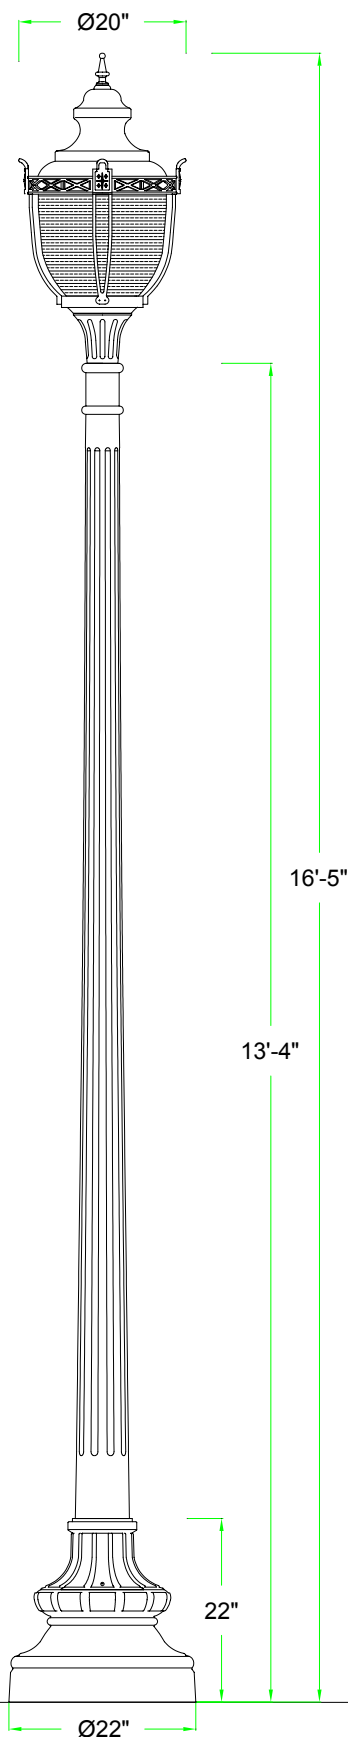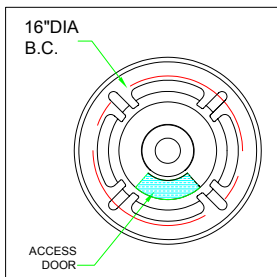

## Approval Drawing

Light Standard: F114-L-P407-DC

**Diffuser Type:** Clear

**Diffuser Material:** Lower section is U.V. stabilized acrylic and upper section is U.V. stabilized textured polycarbonate.

**Hardware:** Stainless steel.

**Diffuser Material Holder:** Cast aluminum.

**Ballast:** MH high power factor mounted on removable plate. A quick disconnect wiring system allows for fast easy ballast maintenance.

Wattage - 175W MH

Voltage - 240V

Socket - Mogul (4KV).

**Photocontrol:** None

**Pole:** Cast aluminum, 10-flute, tapered (6.5" x 4") shaft welded to base. 4.5 x 6.75 x 5.5 hand hole for installation of anchor nuts and electrical work as necessary.

**Base Cover:** One-piece cast aluminum welded to shaft.

**Finish:** Electrostatically applied thermoset polyester powder-coat with the XL4 four part corrosion inhibiting process.

**Color:** Black RAL # 9011

Date: Feb.26, 2003 Drawing No: 4330  
 Model: F114-L-D3-CAC-175MH-240V-TYPEIII  
 -P407-DC-RAL9011

Project: AMERICAN ILLUSTRATION

Approved as illustrated: ☐ Date:

Approved with changes: ☐ Date:

Approved By:

Type: Notes:

Please Note: Fabrication will not begin until this drawing is approved, signed and returned to HCI



1280 Fewster Drive, Mississauga, Ontario, Canada L4W 1A4  
 Tel: (905) 238-2648 Fax: (905) 238-9060  
 Toll Free Canada & USA 1-800-267-3175  
 E: sales@hclighting.com WEB: www.hclighting.com