




Please Note: Fabrication will not begin until this drawing is approved, signed and returned to HCI

- APPROVED
- APPROVED AS NOTED
- REJECTED
- REVISE AND RESUBMIT

By _____

Date _____

BOTTOM VIEW

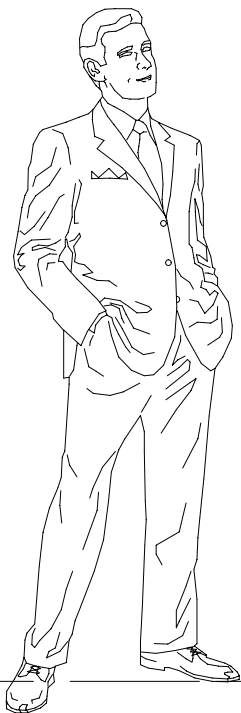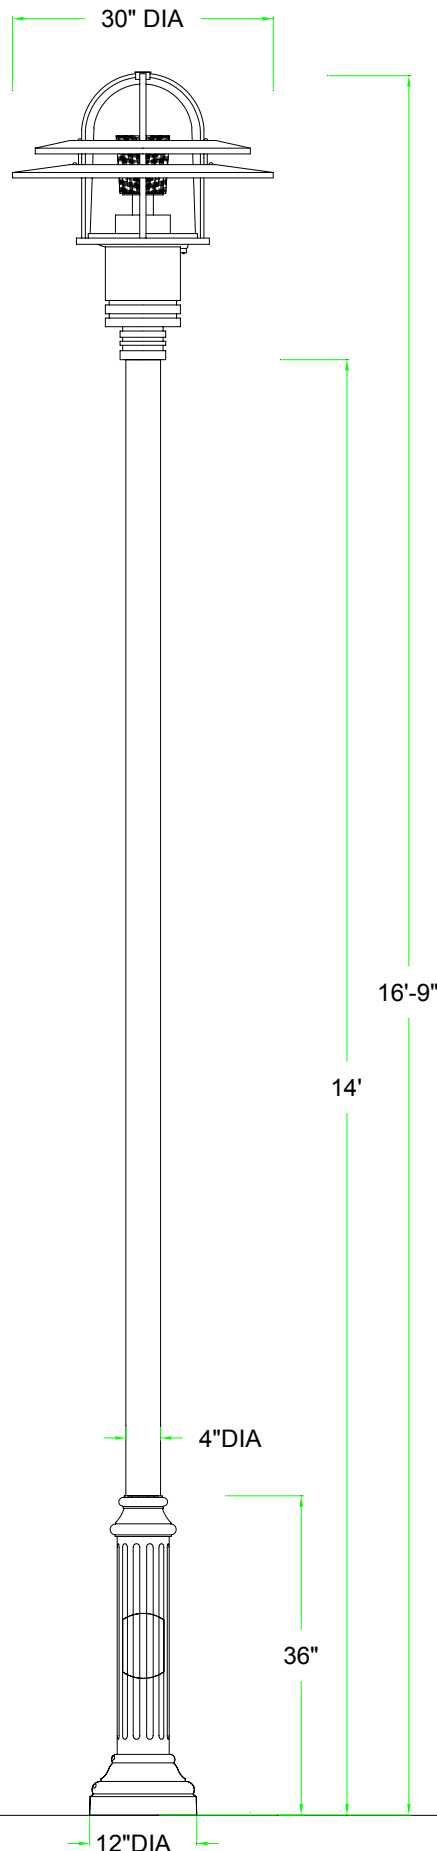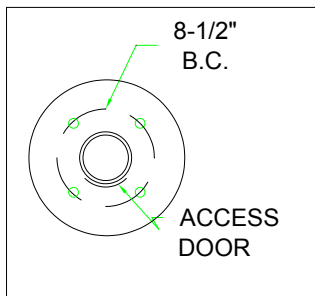

(C) 2001 HCI (Heritage Casting & Ironworks). Illustrations are copyrighted. Unauthorized reproduction prohibited. In an ongoing effort to improve quality/design, Heritage reserves the right to modify specifications without notice.

Approval Drawing

Light Standard: F130-L-P436-4P

Diffuser Type: Clear

Diffuser Material: Acrylic
U.V. stabilized.

Optical System: Prismatic heat resistant borosilicate glass refractor.
IES Type V.

Diffuser Holder Material: Cast Aluminum.
Diffuser is attached with TWIST-LOCK system.

Ballast: MH high power factor mounted on removable plate. A quick disconnect wiring system allows for fast easy ballast maintenance.

Wattage - 175W MH (CWA)
Voltage - 277V (Multi-tap)
Socket - Mogul (4KV).

Photocontrol: None.
Voltage: None.

Pole: 4"OD x .226wall 6061 T6 Aluminum extrusion.

Base Cover: One-piece cast aluminum welded to pole.

Anchor Bolts: 4 galvanized 3/4" (19mm) x 24" (610mm) long.
Anchor bolts and metal template are supplied by HCI.

Finish: Electrostatically applied, thermoset polyester powder-coat finish with XL4 four part corrosion inhibiting process.

Colour: Bronze RAL # 8019

Date: Apr.4, 2002 Drawing No: 4056A

Model: F130-L-CAC-175MH-277V-BR-5
-P436-4P-14-RAL8019

Project: James City Co. Gov. Bldg. J

Please Note: Fabrication will not begin until this drawing is approved, signed and returned to HCI



1280 Fewster Drive, Mississauga, Ontario, Canada L4W 1A4
Tel: (905) 238-2648 Fax: (905) 238-9060
Toll Free Canada & USA 1-800-267-3175
E: sales@hclighting.com WEB: www.hclighting.com