

Please Note: Fabrication will not begin until this drawing is approved, signed and returned to HCI




- APPROVED
- APPROVED AS NOTED
- REJECTED
- REVISE AND RESUBMIT

By _____

Date _____

Pole (8Ft, 110mph at 1.3 GF) = 7.50 sq ft
 Luminares + Arm (126lb) = 7.05 sq ft

BOTTOM VIEW

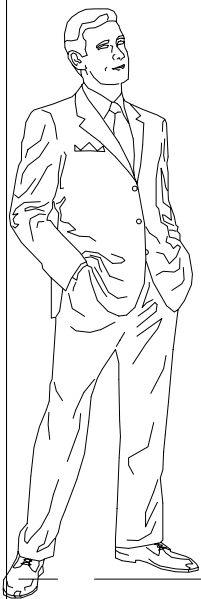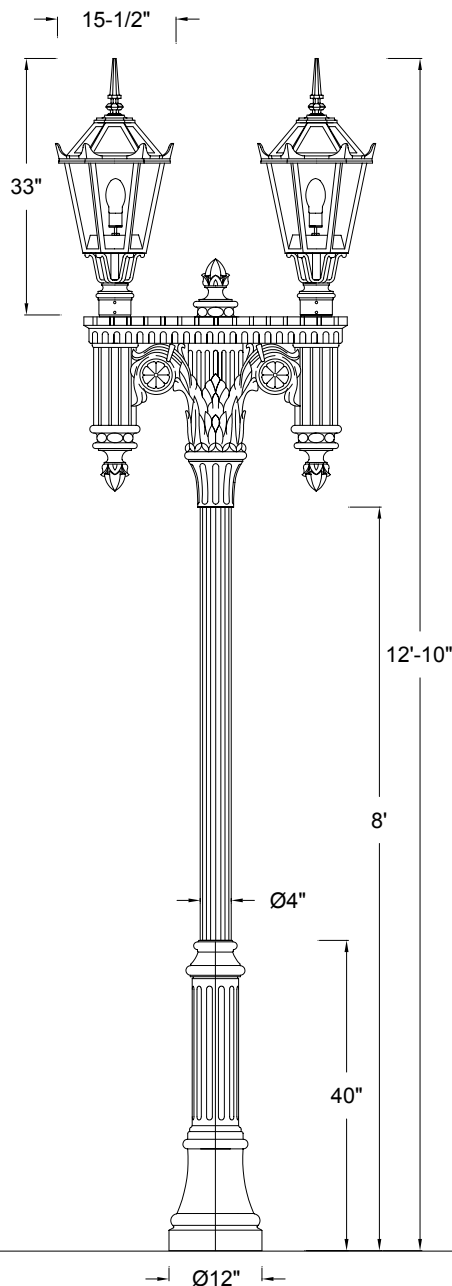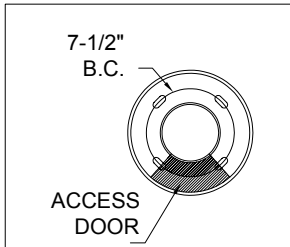

Ø12"

(C) 2001 HCI (Heritage Casting & Ironworks). Illustrations are copyrighted. Unauthorized reproduction prohibited. In an ongoing effort to improve quality/design, Heritage reserves the right to modify specifications without notice.

Approval Drawing

Light Std: F142-S-A326A-P416-4FC

Diffuser Type: Clear.

Diffuser Material: Acrylic
 U.V. stabilized.

Optical System: Bare lamp
 IES Type V.

Luminaire Housing: The whole luminaire is made of cast aluminum. Top is fully hinged for easy access to lamp and ballast.

Lamp: Incandescent.
Socket: - Medium (4KV).

Arm: Decorative cast aluminum

Pole: Extruded fluted aluminum 4" O.D. x .250" (6.5mm) thick.

Base Cover: Two-piece cast aluminum attached to pole with four tamper-resistant stainless steel screws.

Anchor bolts: 4 galvanized 3/4" (19mm) x 24" (610mm) long. Anchor bolts and metal template are supplied by HCI.

Finish: Electrostatically applied, thermoset polyester powder-coat finish with XL4 four part corrosion inhibiting process.

Colour: Bronze RAL #8019

Date: Feb.28,2003 Drawing No: 4324B

Model: F142-S-CAC-INC-BL-A326-2A-P416-4FC-8-VG

Project: TRUMP GOLF EXTERIOR 02-03

Please Note: Fabrication will not begin until this drawing is approved, signed and returned to HCI



1280 Fewster Drive, Mississauga, Ontario, Canada L4W 1A4
 Tel: (905) 238-2648 Fax: (905) 238-9060
 Toll Free Canada & USA 1-800-267-3175
 E: sales@hcilighting.com WEB: www.hcilighting.com