


Approval Drawing

Light Std: F152-L-A307-2A-P405-5P-S-24

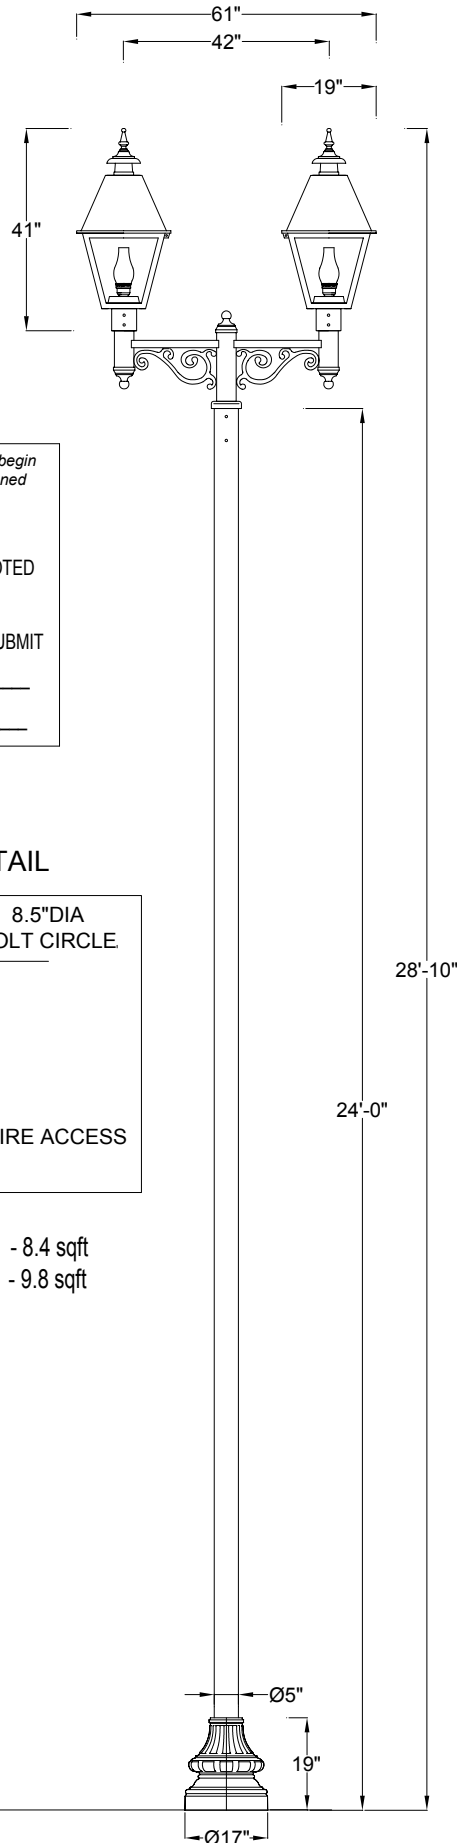


Please Note: Fabrication will not begin until this drawing is approved, signed and returned to HCI

- APPROVED
- APPROVED AS NOTED
- REJECTED
- REVISE AND RESUBMIT

By _____
Date _____

ANCHORAGE DETAIL

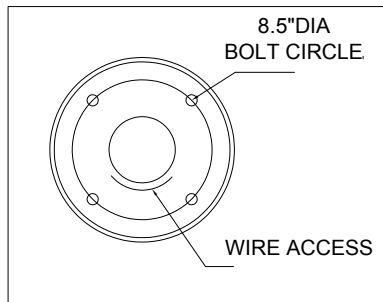

Luminaires & Arms EPA - 8.4 sqft
Pole's EPA rating (70mph) - 9.8 sqft



Diffuser Type: Clear.

Diffuser Material: Acrylic
U.V.stabilized.

Optical System: Roadway type
multi faceted, highly polished
cutoff reflector.

Light Distribution: IES Type III .

Luminaire Housing: The whole
luminaire is made of cast aluminum.
Top is fully hinged for easy
access to lamp and ballast.

Ballast: MH or high power factor mounted
on removable plate. A quick disconnect
wiring system allows for fast easy ballast
maintenance.

Wattage - 250W

Voltage - 120V

Socket - Mogul (4KV).

Photocontrol: None

Pole Material: 5"O.D.x .188 wall steel.

Arm: Extruded aluminum
min. 3mm (.125") thick with
ornamental aluminum cast scroll.

Configuration: 2A

Anchor Bolts: 4 galvanized 25mm (1")
x 915mm (36") long. Anchor bolts and
metal template are supplied by HCI.

Finish: Electrostatically applied,
thermoset polyester powder-coat
finish with XL4 four part corrosion
inhibiting process.

Colour: Black RAL # 9011.

Date: Dec.3, 2002 Drawing No: 4282

Model: F152-L-CAC-250MH-120V-SR-3-
-A307-2A-P405-5P-S-24-RAL9011

Project: Plaza Development

Approved as illustrated: Date:

Approved with changes: Date:

Approved By:

Type: Notes:

Please Note: Fabrication will not begin until this
drawing is approved, signed and returned to HCI



1280 Fewster Drive, Mississauga, Ontario, Canada L4W 1A4
Tel: (905) 238-2648 Fax: (905) 238-9060
Toll Free Canada & USA 1-800-267-3175
E: sales@hclighting.com WEB: www.hclighting.com